

02 - NORTH ELEVATION

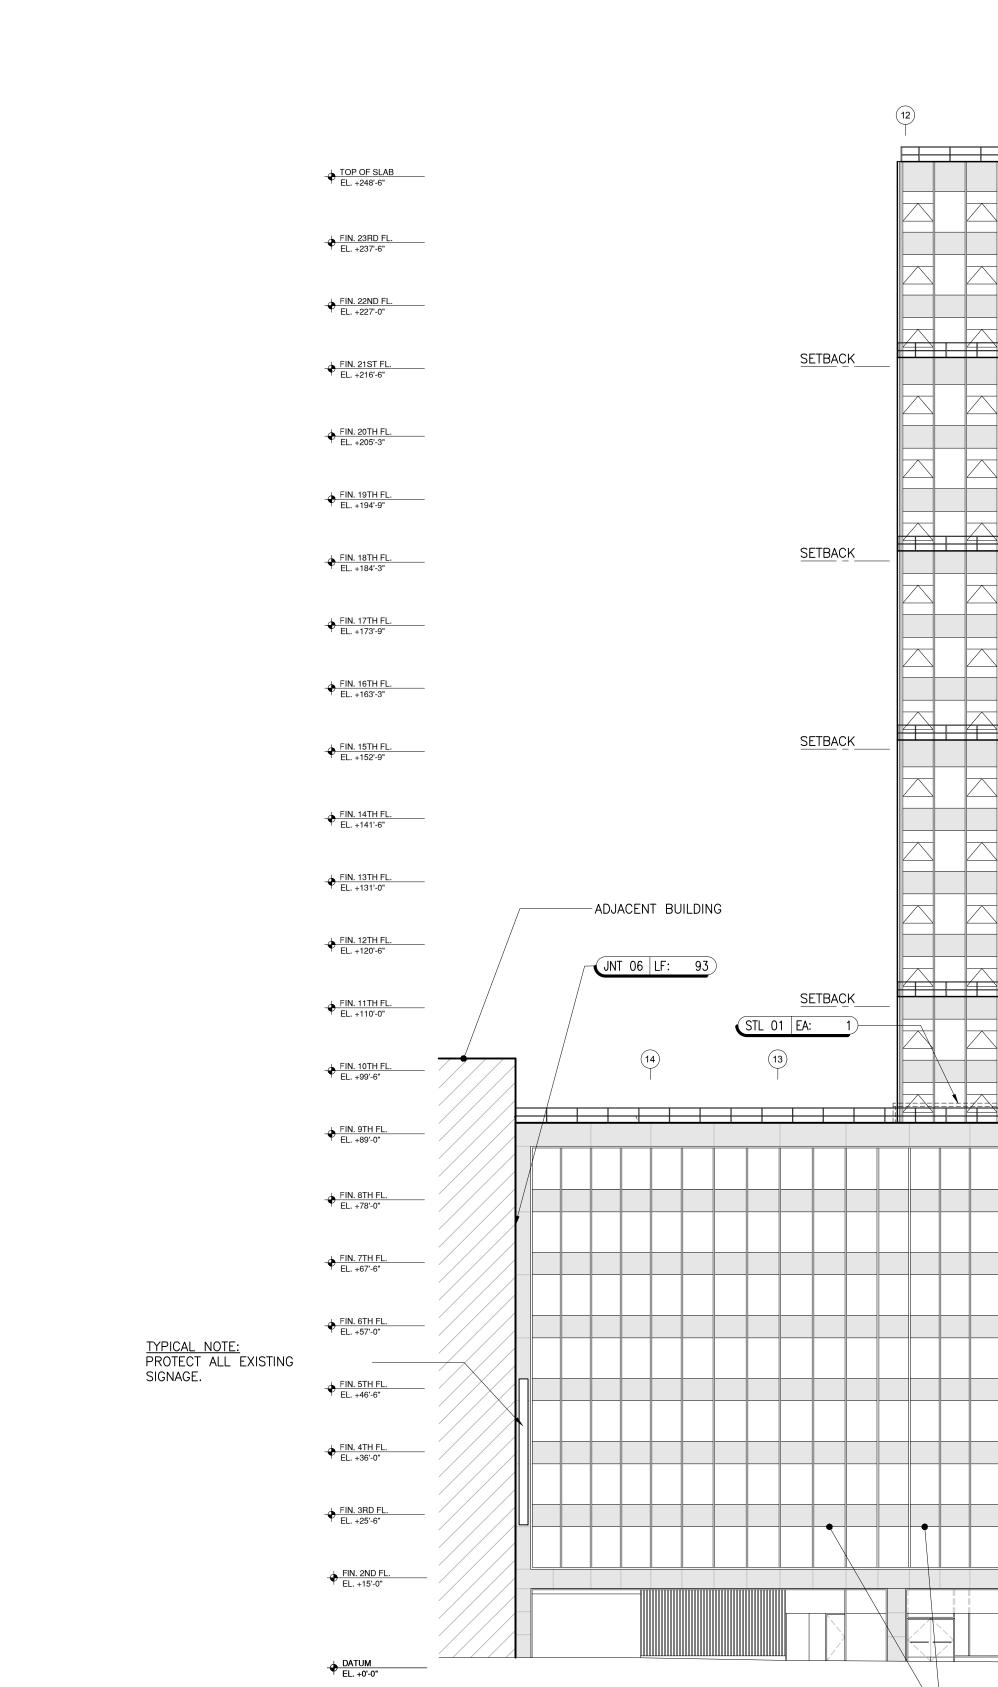

									*					100'-0" BRICK MASONRY FACADE WITH LOT LINE WINDOWS				
_					9		8)			6		5	3) (4) (3) (2	
														FIRE STAIR BALCONIES				
												• •	<u>ن</u>					
													•					
								===										
					S	ECURE	LOOSE ALU	MINUM C			•							

PNL 01 EA: 2

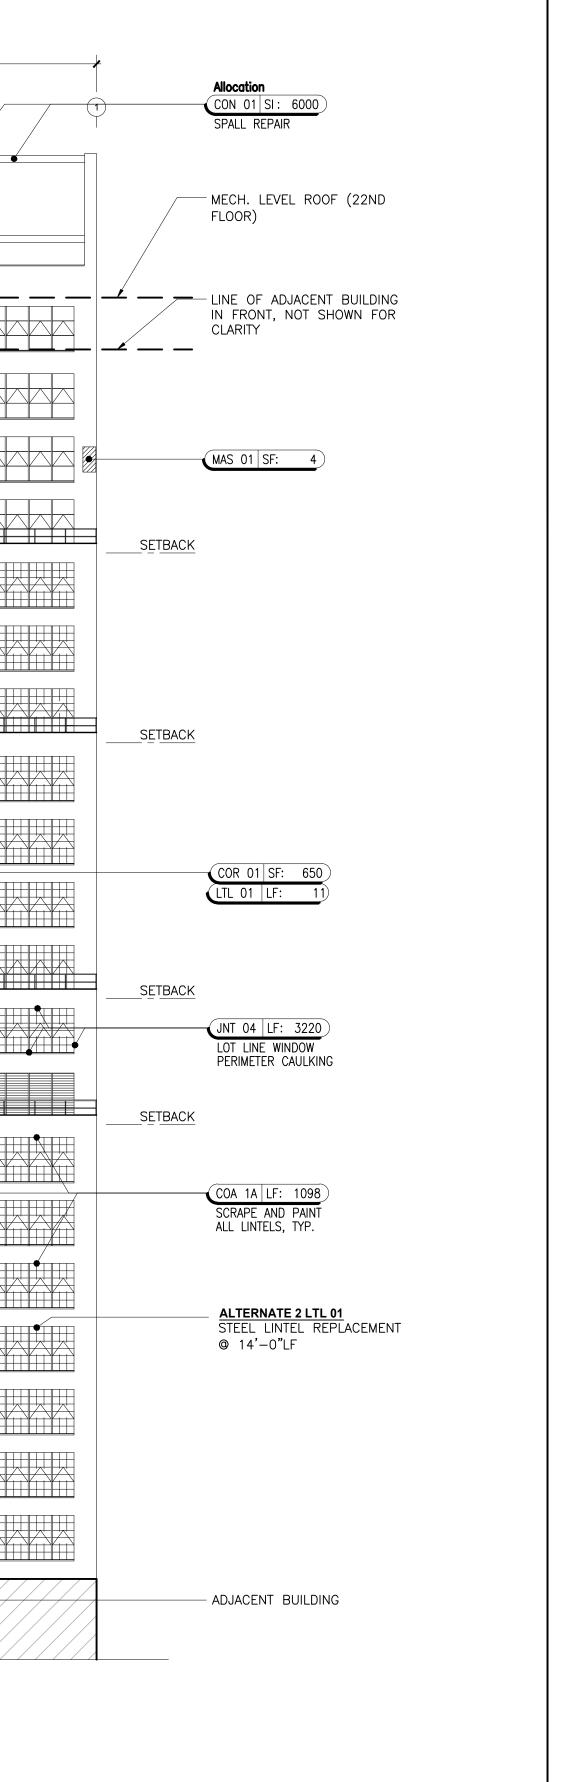



32 AVENUE OF THE AMERICAS NEW YORK, NY 10013 TEL 212 505 1133 FAX 212 505 1726

DATE ISSUE/REVISION

FACADE Restoration

SUPER NO.

DRAWN BY

CHECKED BY


SHEET TITLE

NORTH ELEVATION

SHEET NO.



SCALE: 1/16" = 1'-0"

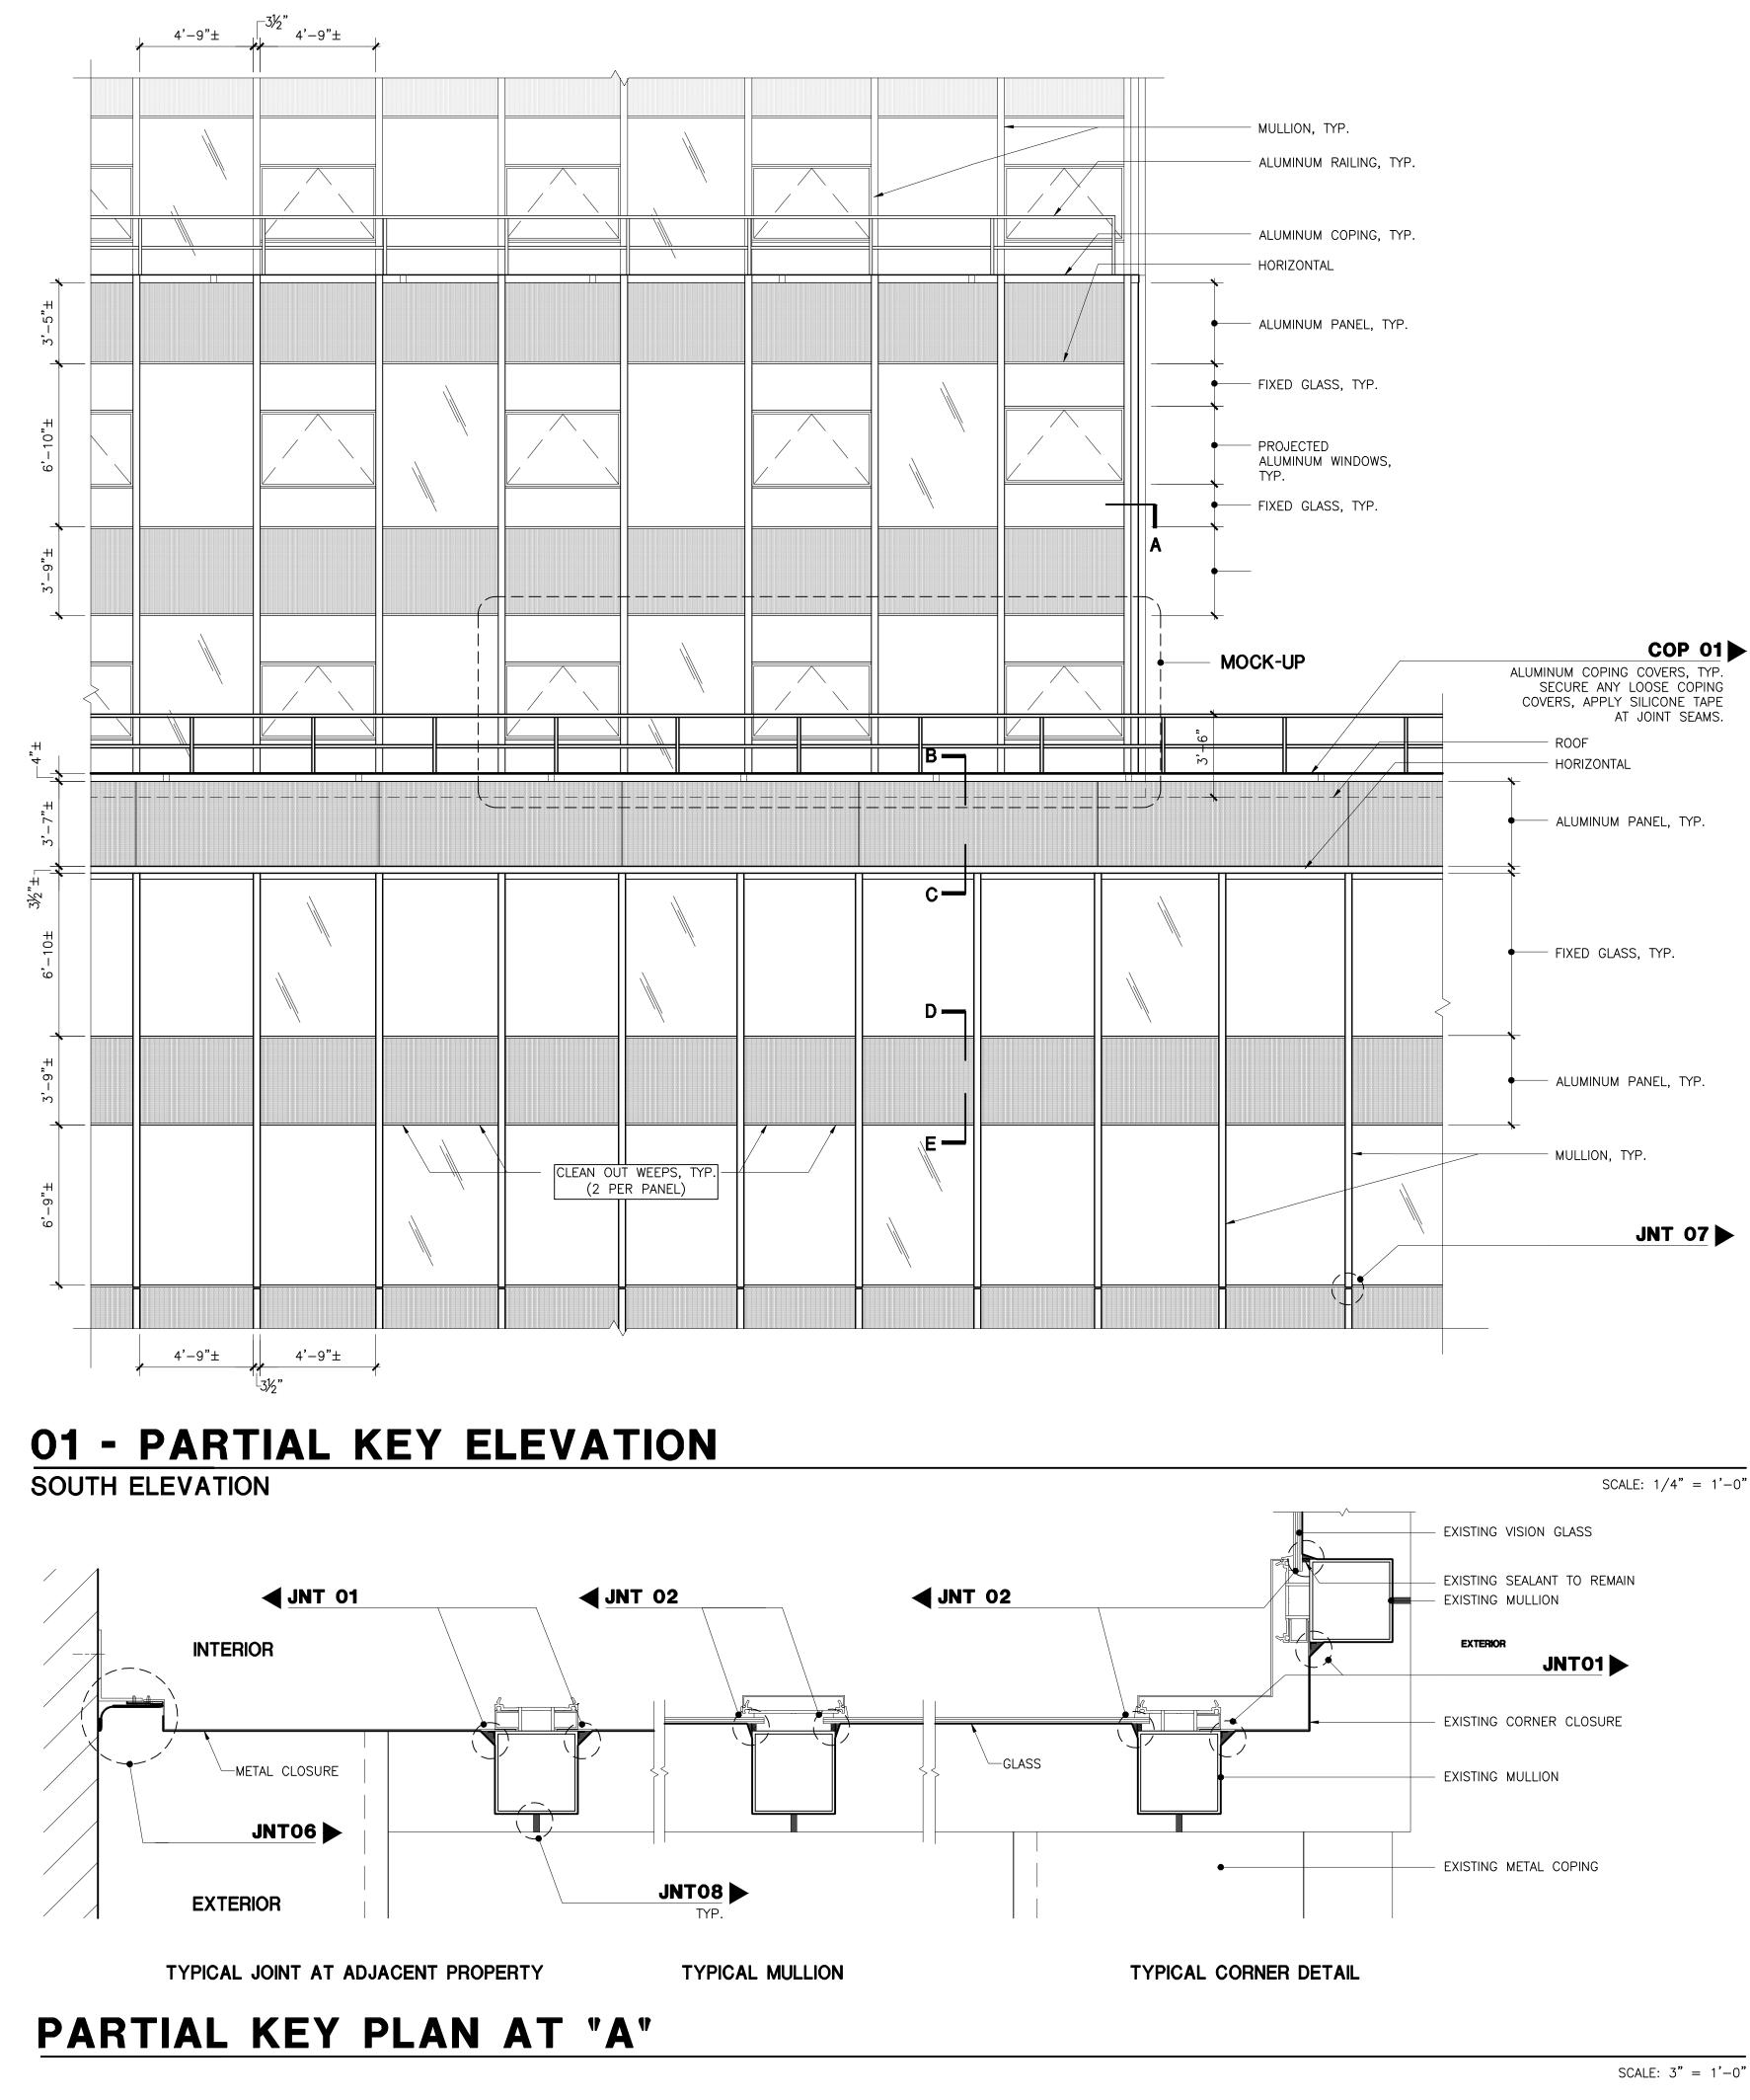



EXISTING VISION GLASS

EXISTING WINDOW FRAME **JNT 03**

JNT 09 EXTERIOR

EXISTING ALUMINUM PANEL

SECTION D

EXTERIOR EXISTING ALUMINUM PANEL

EXISTING WINDOW FRAME **JNT 09**

JNT 03

EXISTING VISION GLASS

SECTION C

EXISTING VISION GLASS -

EXISTING WINDOW FRAME **JNT** 03

EXTERIOR


EXISTING CURTAIN WALL HORIZONTAL.


◀ JNT 01

EXISTING ALUMINUM PANEL


TYPICAL SETBACK

. 4. . . . , _____ Д Δ **SECTION B**

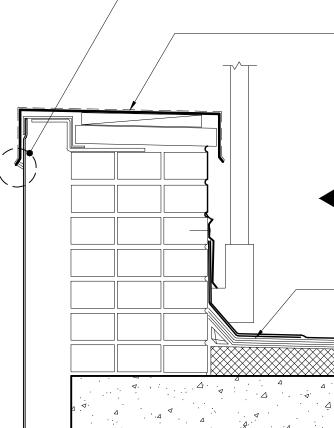

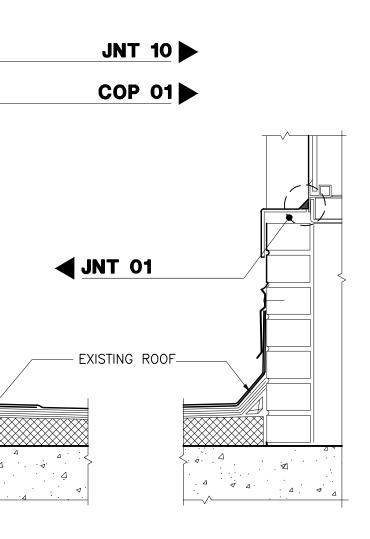


SCALE: $1 \ 1/2$ "" = 1'-0"

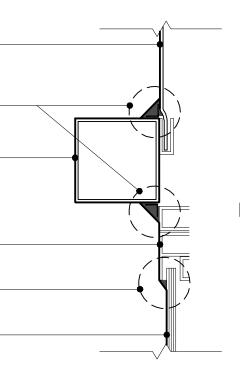



INTERIOR

SCALE: 3'' = 1' - 0''

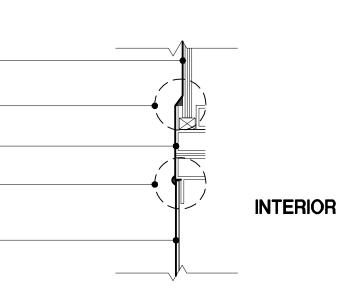

SCALE: 3'' = 1' - 0''

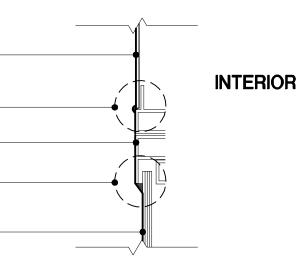

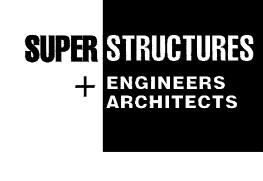

32 AVENUE OF THE AMERICAS NEW YORK, NY 10013 TEL 212 505 1133 FAX 212 505 1726

ISSUE/REVISION DATE

FACADE RESTORATION

SUPER NO.

DRAWN BY

SHEET TITLE


CHECKED BY

KEY ELEVATION & SECTION

SHEET NO.



SCALE: 3'' = 1' - 0''

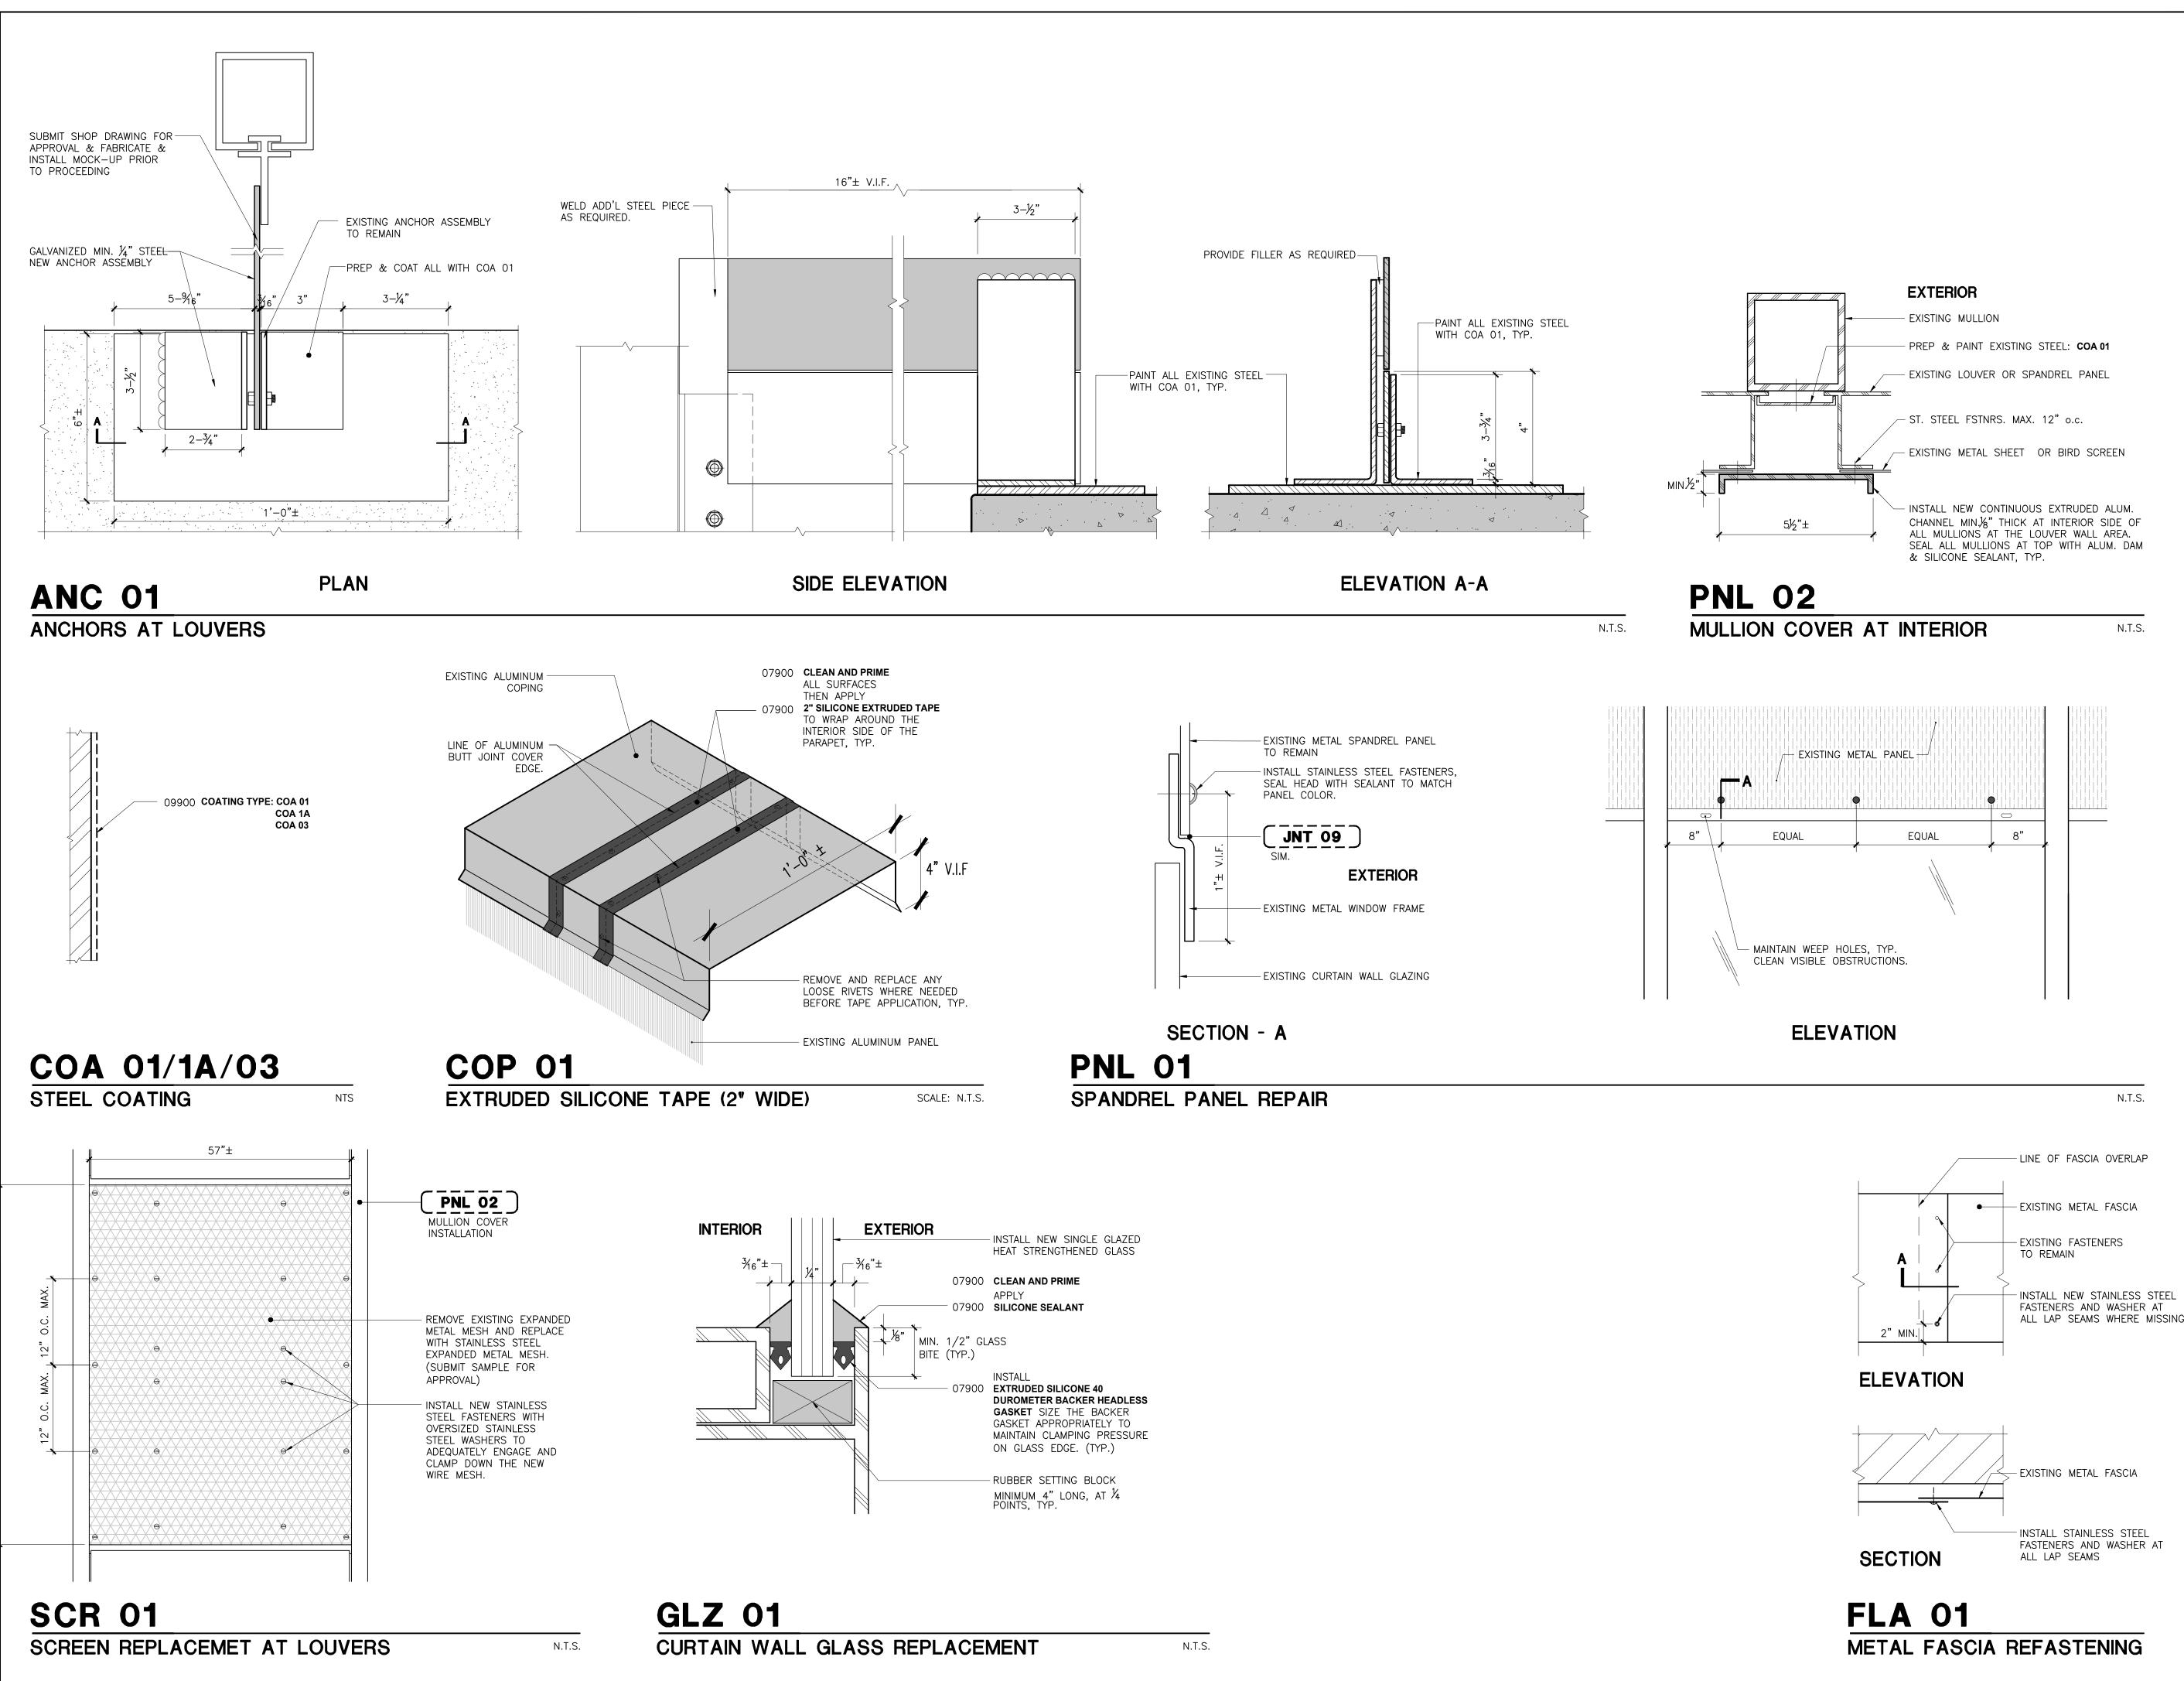





CHECKED BY

RESTORATION ASSEMBLY DETAILS

DRAWN BY

SHEET TITLE

SHEET NO.

SUPER NO.



FACADE RESTORATION

ISSUE/REVISION

DATE

N.T.S.

N.T.S.

- EXISTING METAL SHEET OR BIRD SCREEN

- INSTALL NEW CONTINUOUS EXTRUDED ALUM. CHANNEL MIN.1/2" THICK AT INTERIOR SIDE OF


SUPER STRUCTURES **ENGINEERS** ARCHITECTS

32 AVENUE OF THE AMERICAS

NEW YORK, NY 10013

TEL 212 505 1133

FAX 212 505 1726

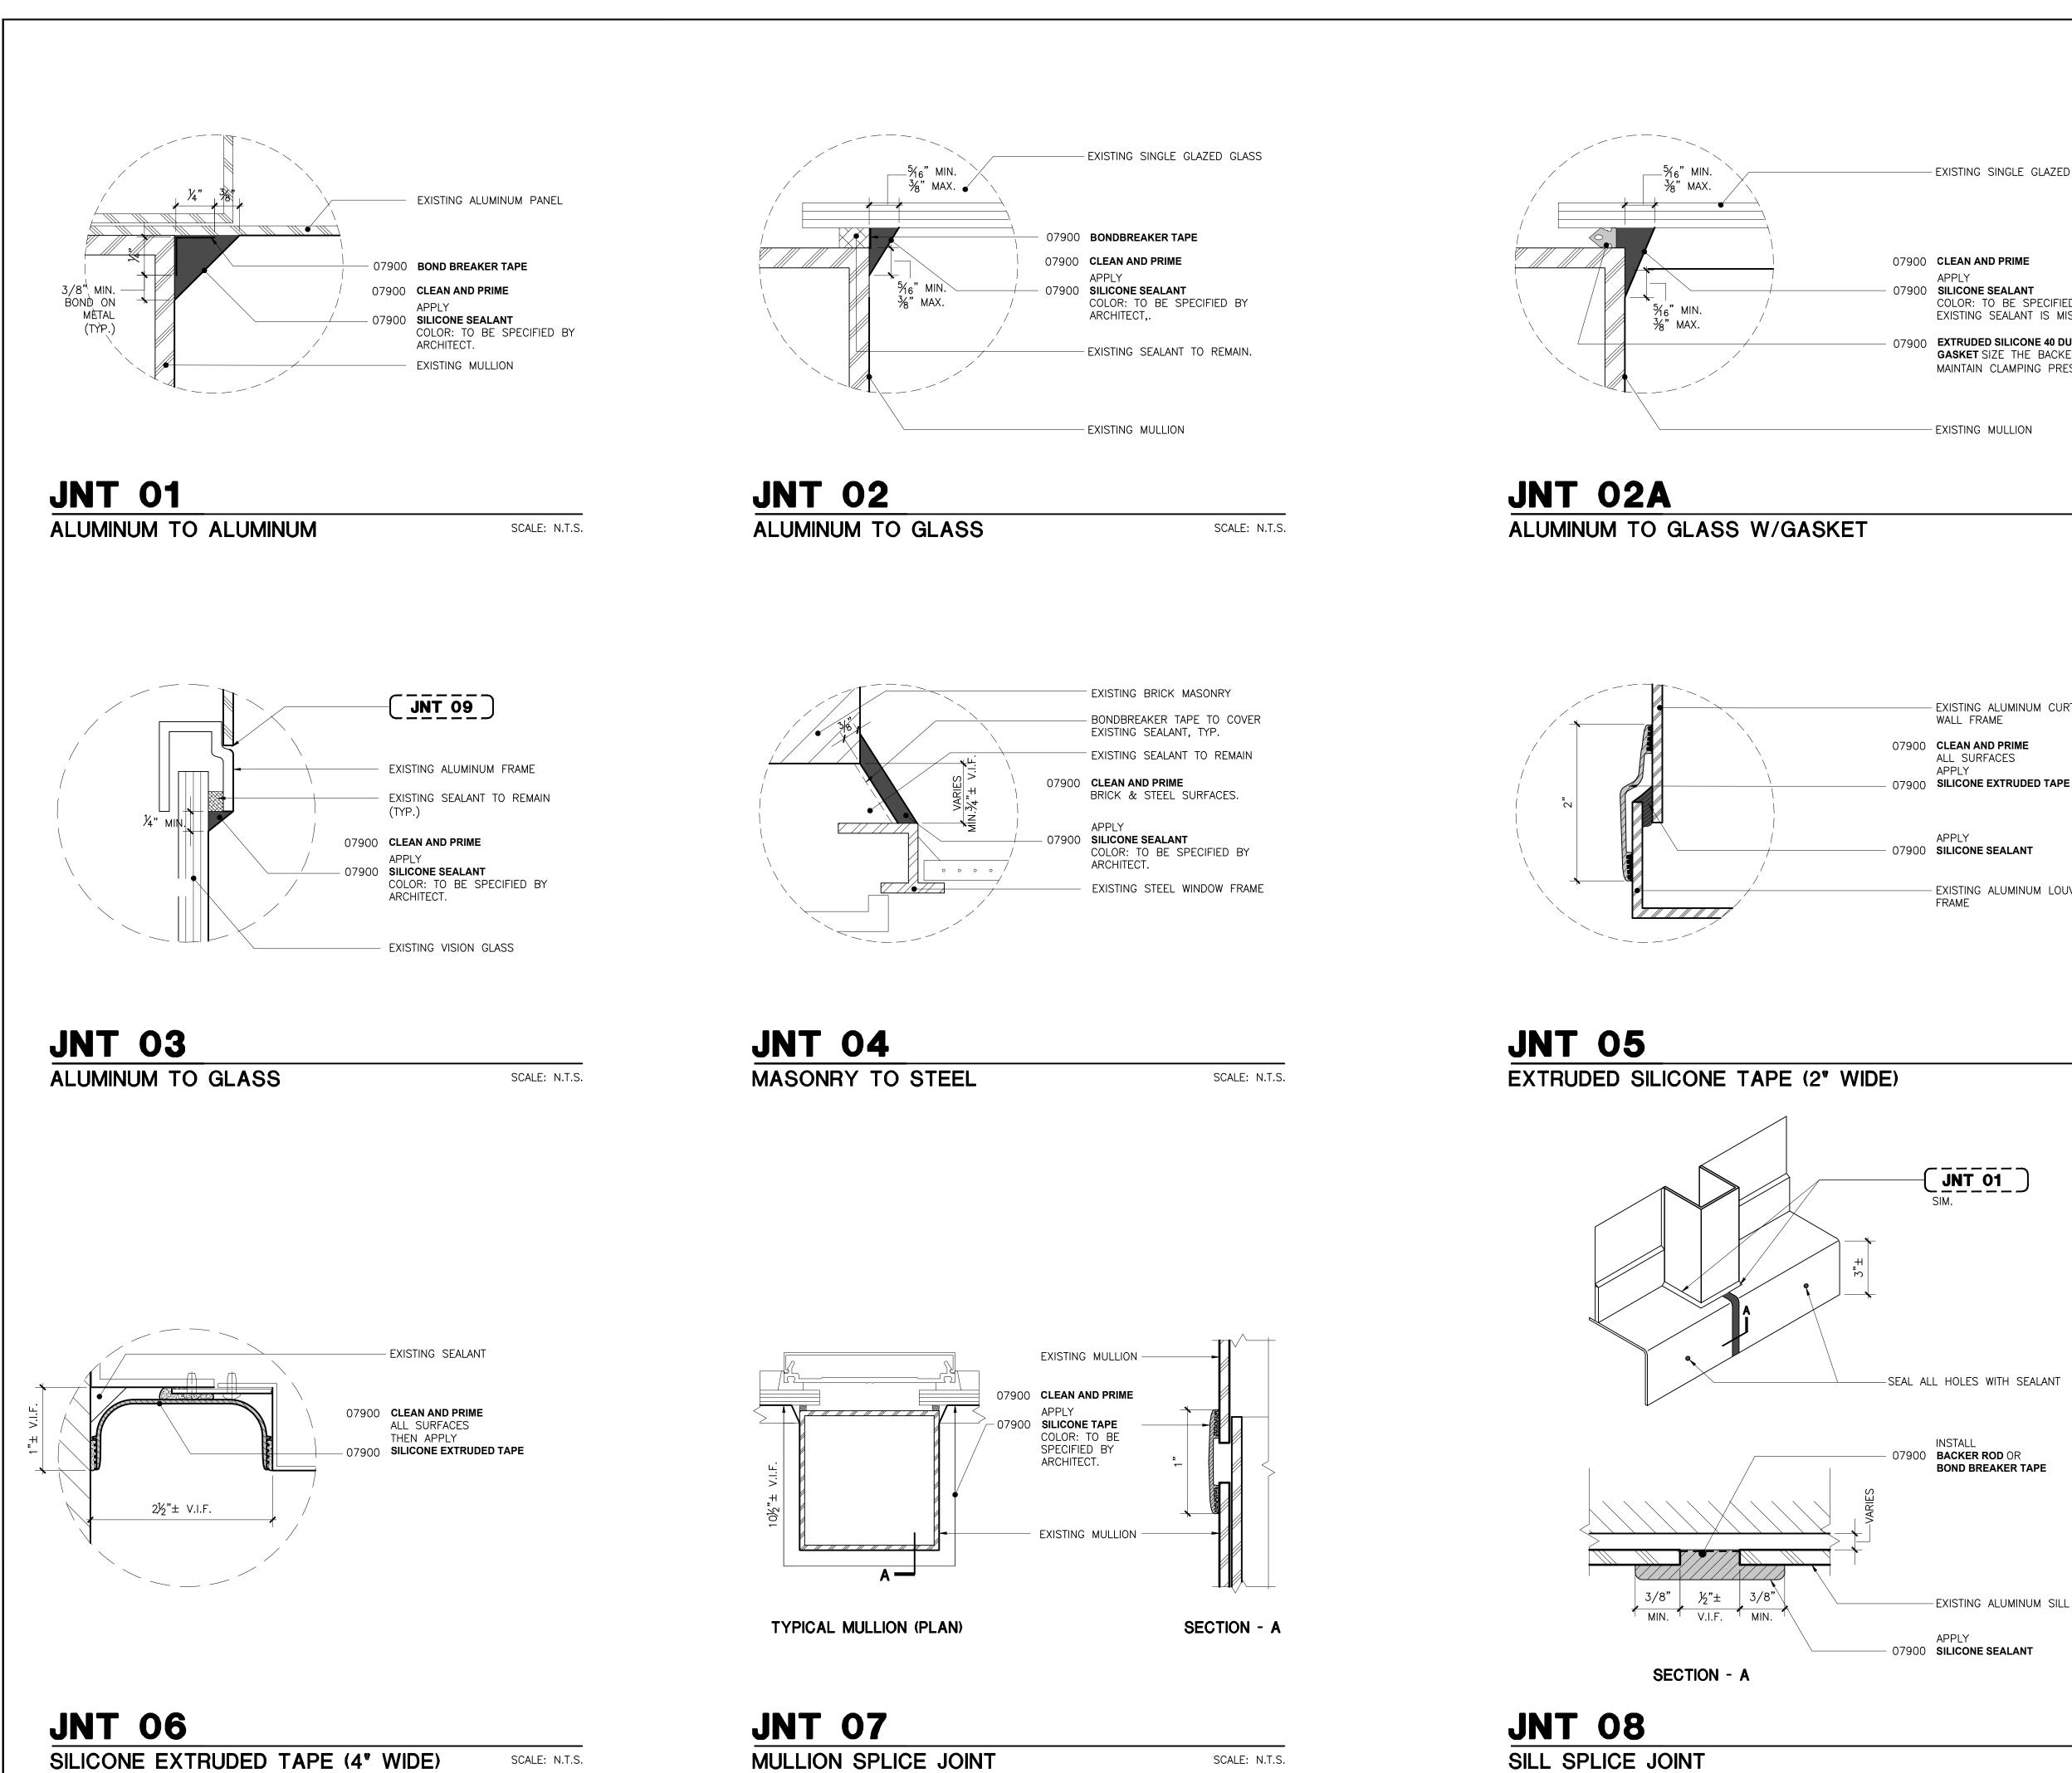

- EXISTING SINGLE GLAZED GLASS

- COLOR: TO BE SPECIFIED BY ARCHITECT. WHERE EXISTING SEALANT IS MISSING INSTALL
- 07900 EXTRUDED SILICONE 40 DUROMETER BACKER HEADLESS GASKET SIZE THE BACKER GASKET APPROPRIATELY TO MAINTAIN CLAMPING PRESSURE ON GLASS EDGE. (TYP.)

SCALE: N.T.S.

- EXISTING ALUMINUM CURTAIN

- EXISTING ALUMINUM LOUVER

SCALE: N.T.S.

-EXISTING ALUMINUM SILL

SCALE: N.T.S.

SUPER STRUCTURES - ENGINEERS Architects

32 AVENUE OF THE AMERICAS NEW YORK, NY 10013 TEL 212 505 1133 FAX 212 505 1726

ISSUE/REVISION DATE

FACADE RESTORATION

SUPER NO.

DRAWN BY


CHECKED BY


SHEET TITLE

JOINT SEALANT DETAILS

SHEET NO.



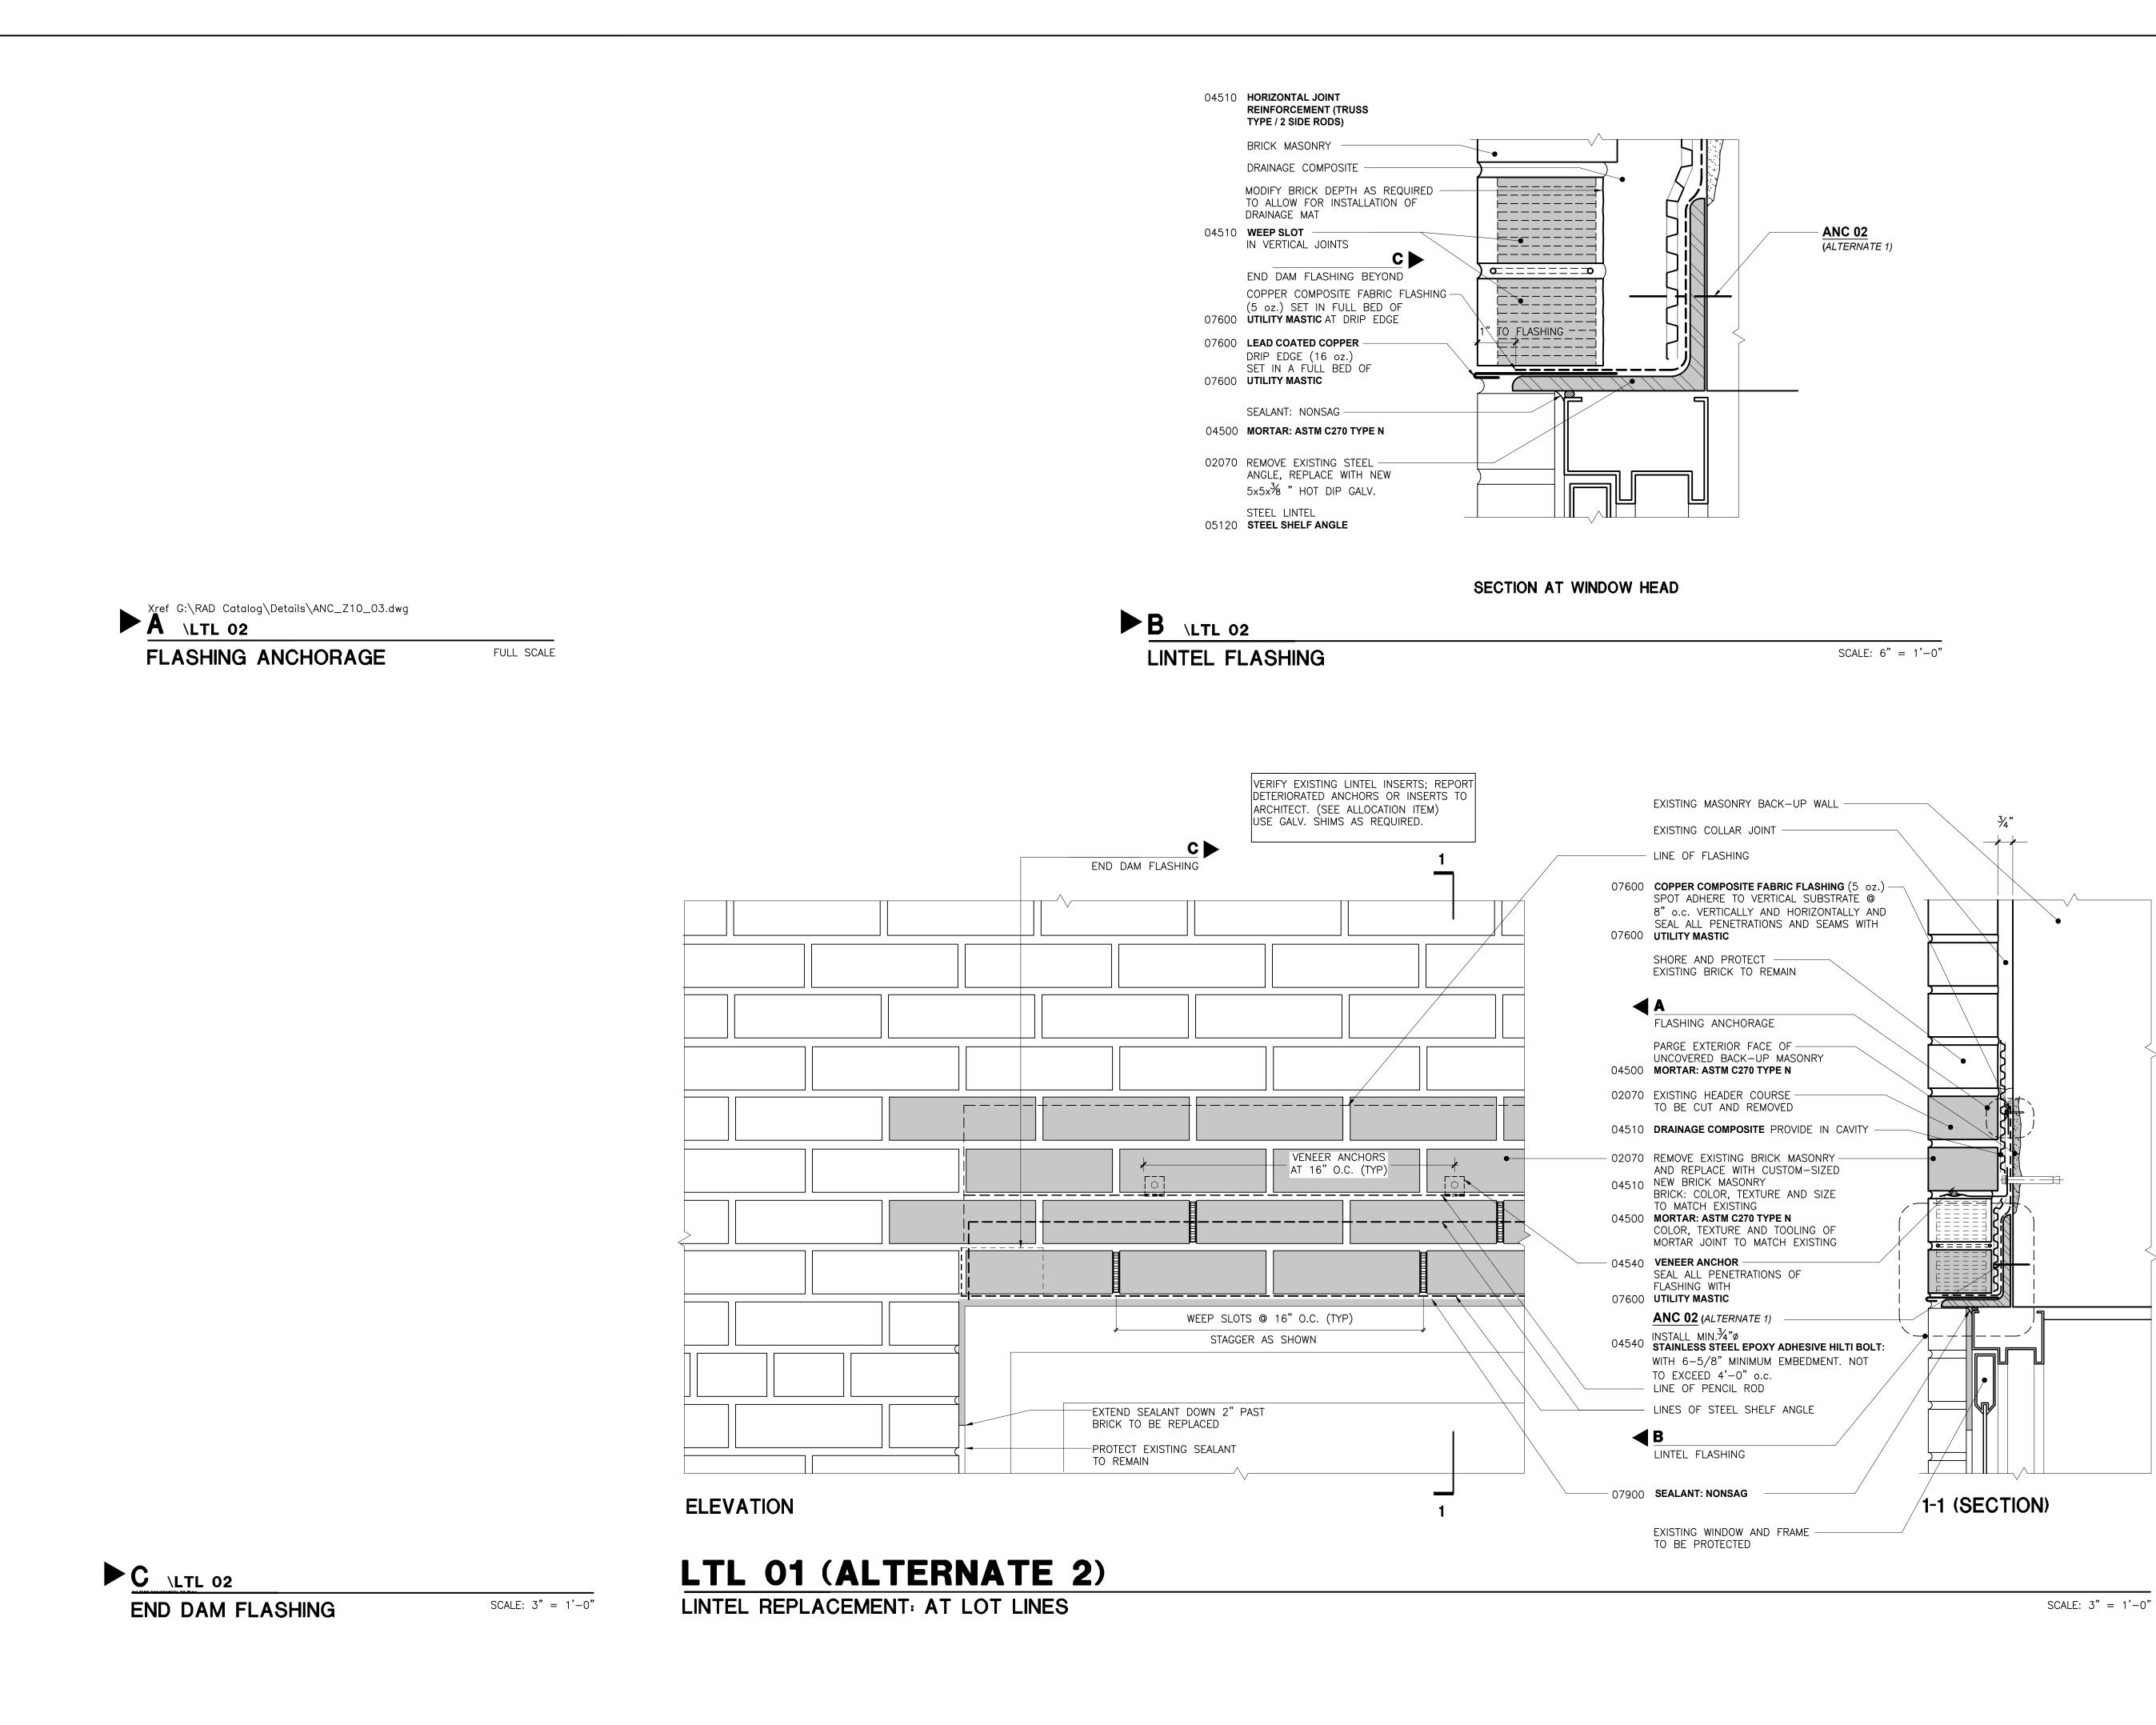

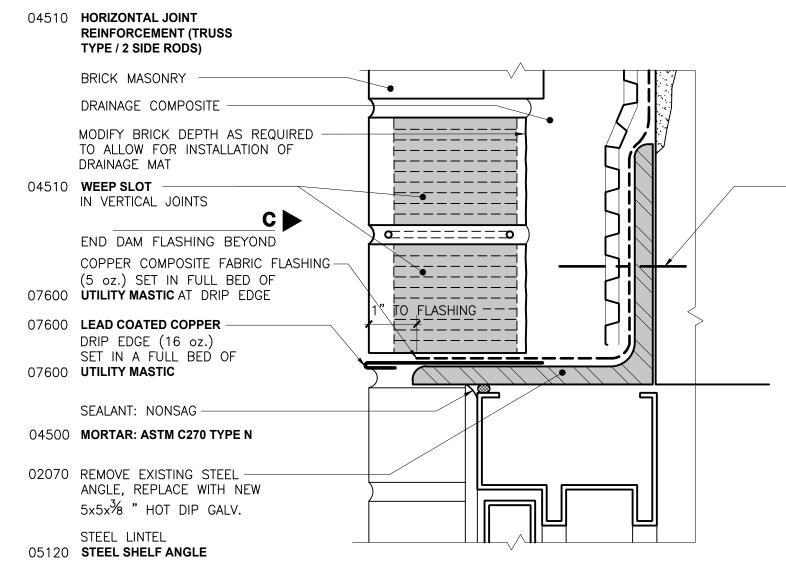



SUPER STRUCTURE + ENGINEERS ARCHITECTS

32 AVENUE OF THE AMERICAS NEW YORK, NY 10013 TEL 212 505 1133 FAX 212 505 1726

DATE ISSUE/REVISION

FACADE RESTORATION

SUPER NO.

DRAWN BY

CHECKED BY

SHEET TITLE

RESTORATION ASSEMBLY DETAILS

SHEET NO.

