


**TAPERED INSULATION LAYOUT**

SCALE: 3/64" = 1'-0"

**SUPER STRUCTURES**  
 ENGINEERS  
 ARCHITECTS  
 32 AVE OF THE AMERICAS  
 NEW YORK, NY 10013  
 TEL 212 505 1333  
 FAX 212 605 1728

Project Key

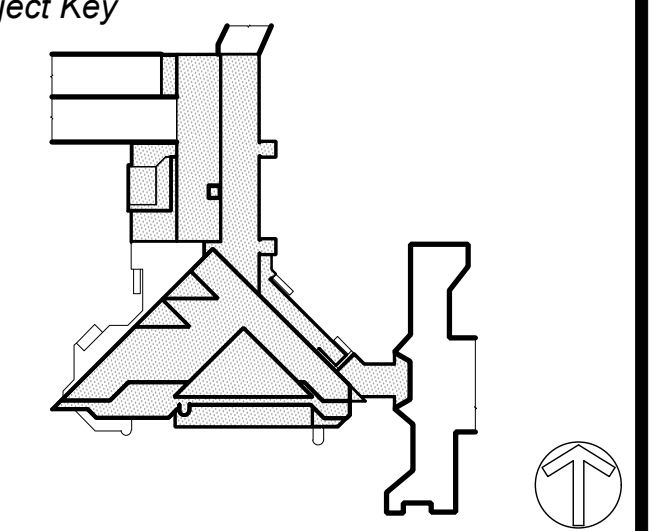

Phase

Revisions

Number	Description	Date

Project Title

**ROOF REPLACEMENT**  
 BUILDINGS "U" AND "P"

Drawn By: \_\_\_\_\_ Checked By: \_\_\_\_\_ Date: \_\_\_\_\_ DASHY Project No: \_\_\_\_\_

Sheet Title

**TAPERED INSULATION**  
 LAYOUT KEYPLAN

Sheet Number

Page 13 of 50

**A-105.00**

DOB Employee Stamp and Signatures:

Blank area for DOB Employee Stamp and Signatures.

DOB Scan Sticker