



RAL 01
RAILING EXTENSION (LF)

SCALE: 3" = 1'-0"

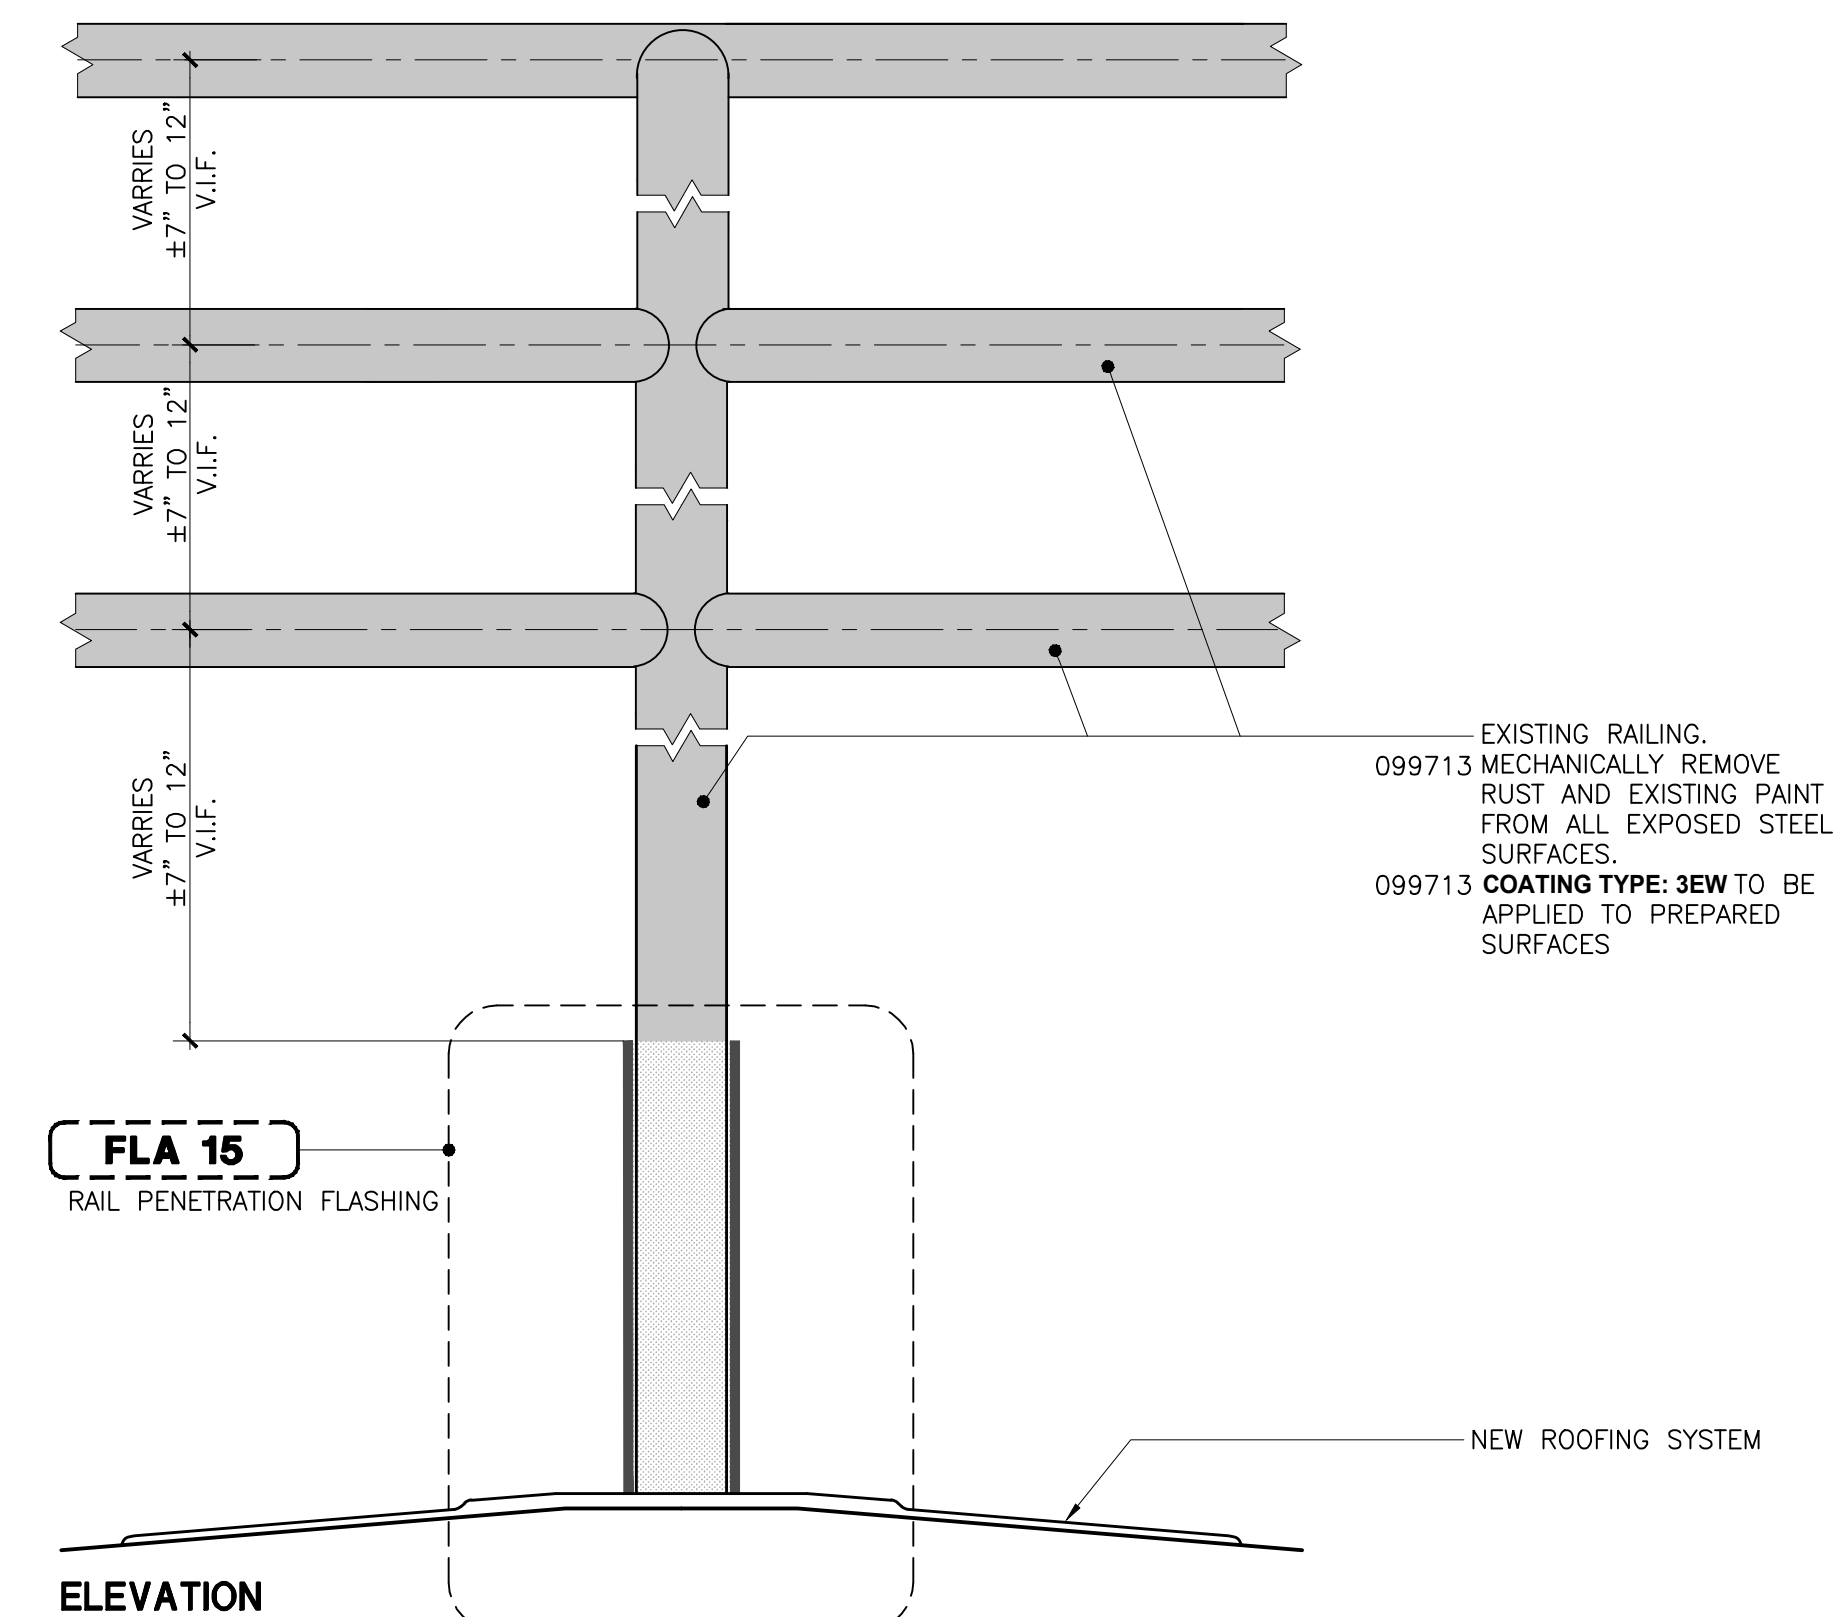

RAL 02
SCRAPE AND PAINT EXISTING RAILING (LF)


SCALE: 3" = 1'-0"

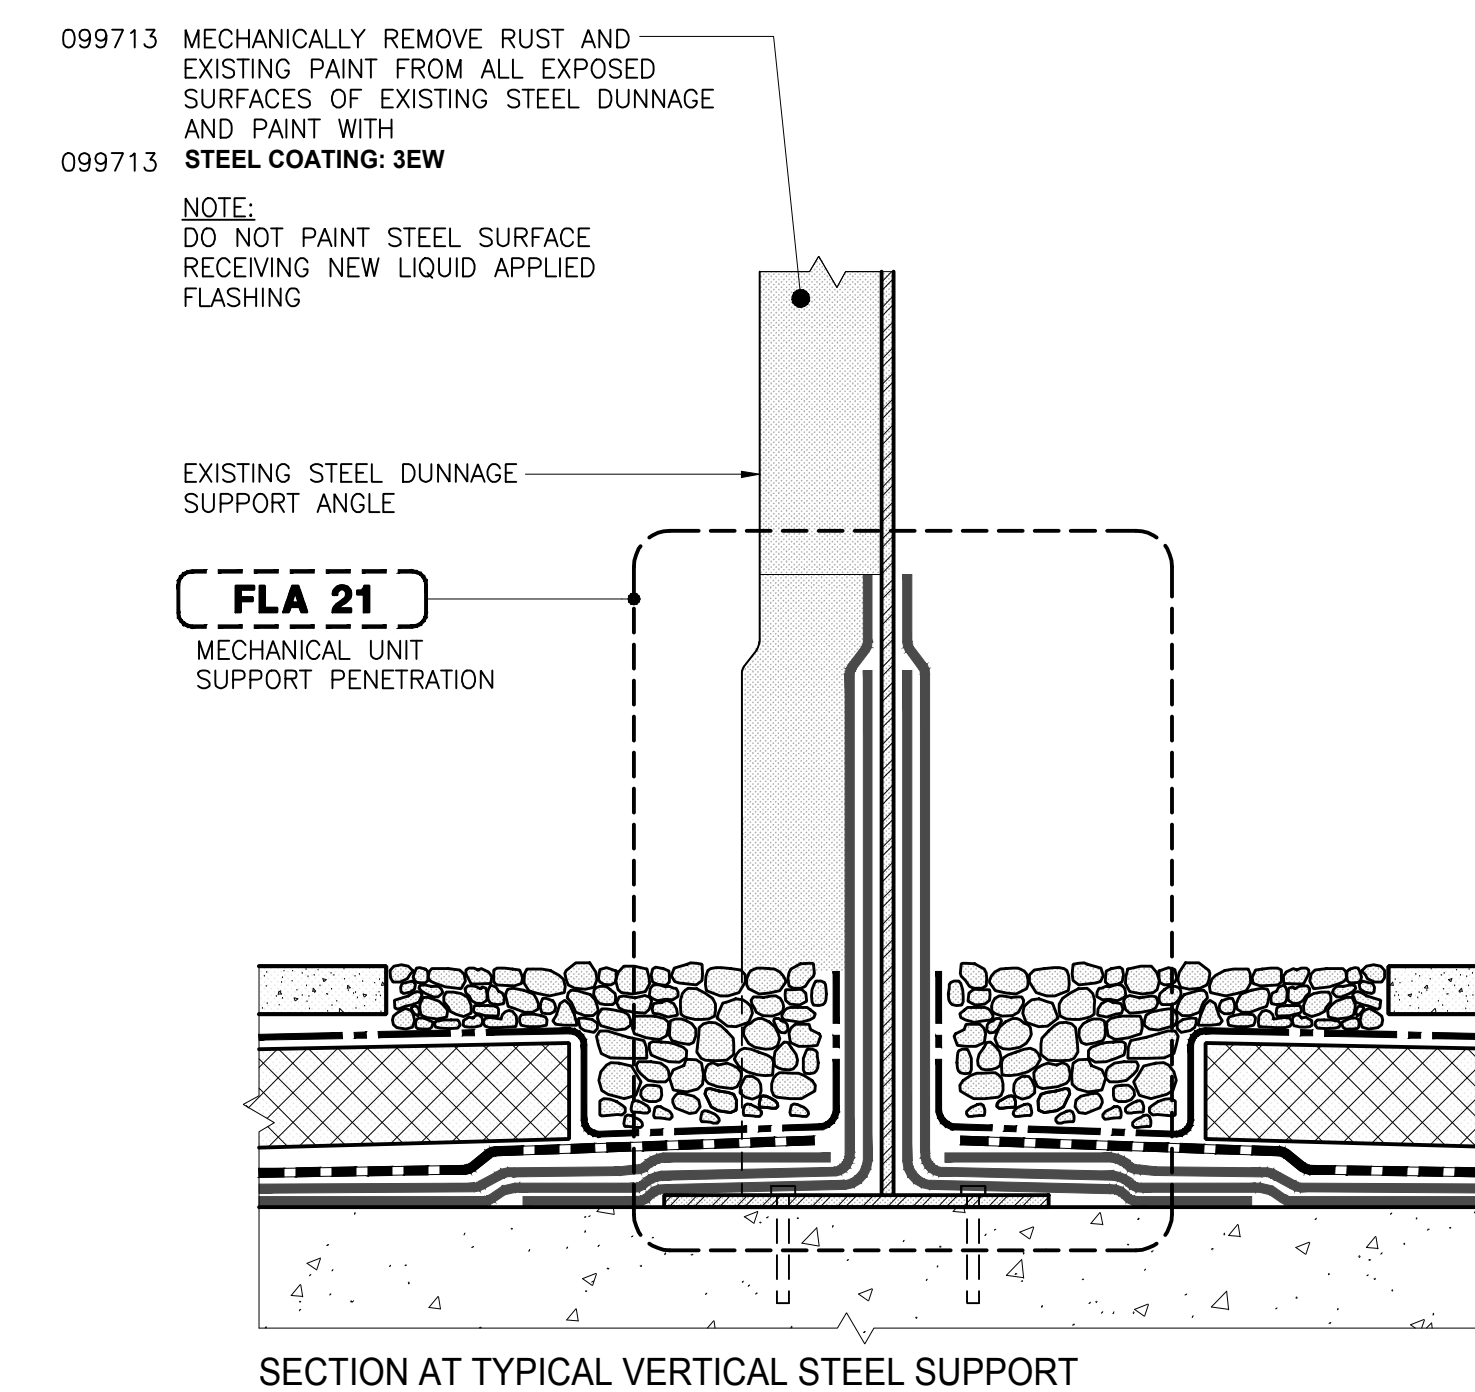

COA 01
COATING AT EXISTING STEEL MEMBERS (SF)

SCALE: 3" = 1'-0"

Project Key

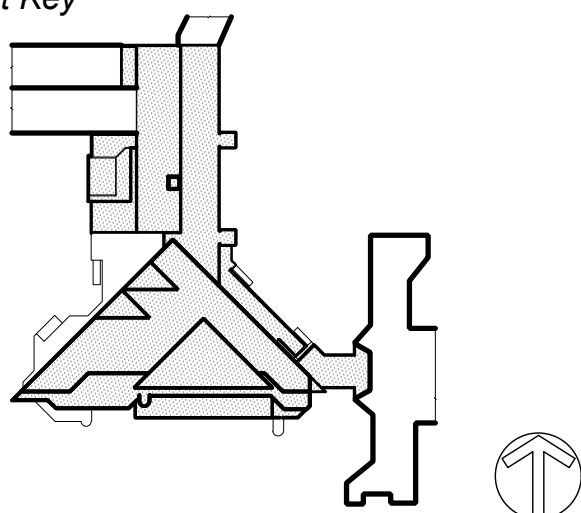

Phase

Revisions

Number	Description	Date

Project Title

ROOF REPLACEMENT
BUILDINGS "U" AND "P"

Drawn By: _____ Checked By: _____ Date: _____ DASHY Project No: _____

Sheet Title

RESTORATION
ASSEMBLY
DETAILS

Sheet Number

Page 39 of 50

A-522.00

DOB Employee Stamp and Signatures:

DOB Scan Sticker