

SECTION A-A

SECTION B-B


SECTION C-C

**SECTION A-A**  
FLASHING AT BASE OF SLOPED SHEET METAL

6" = 1'-0"

**SECTION B-B**  
FLASHING AT BATTEN SEAM


6" = 1'-0"

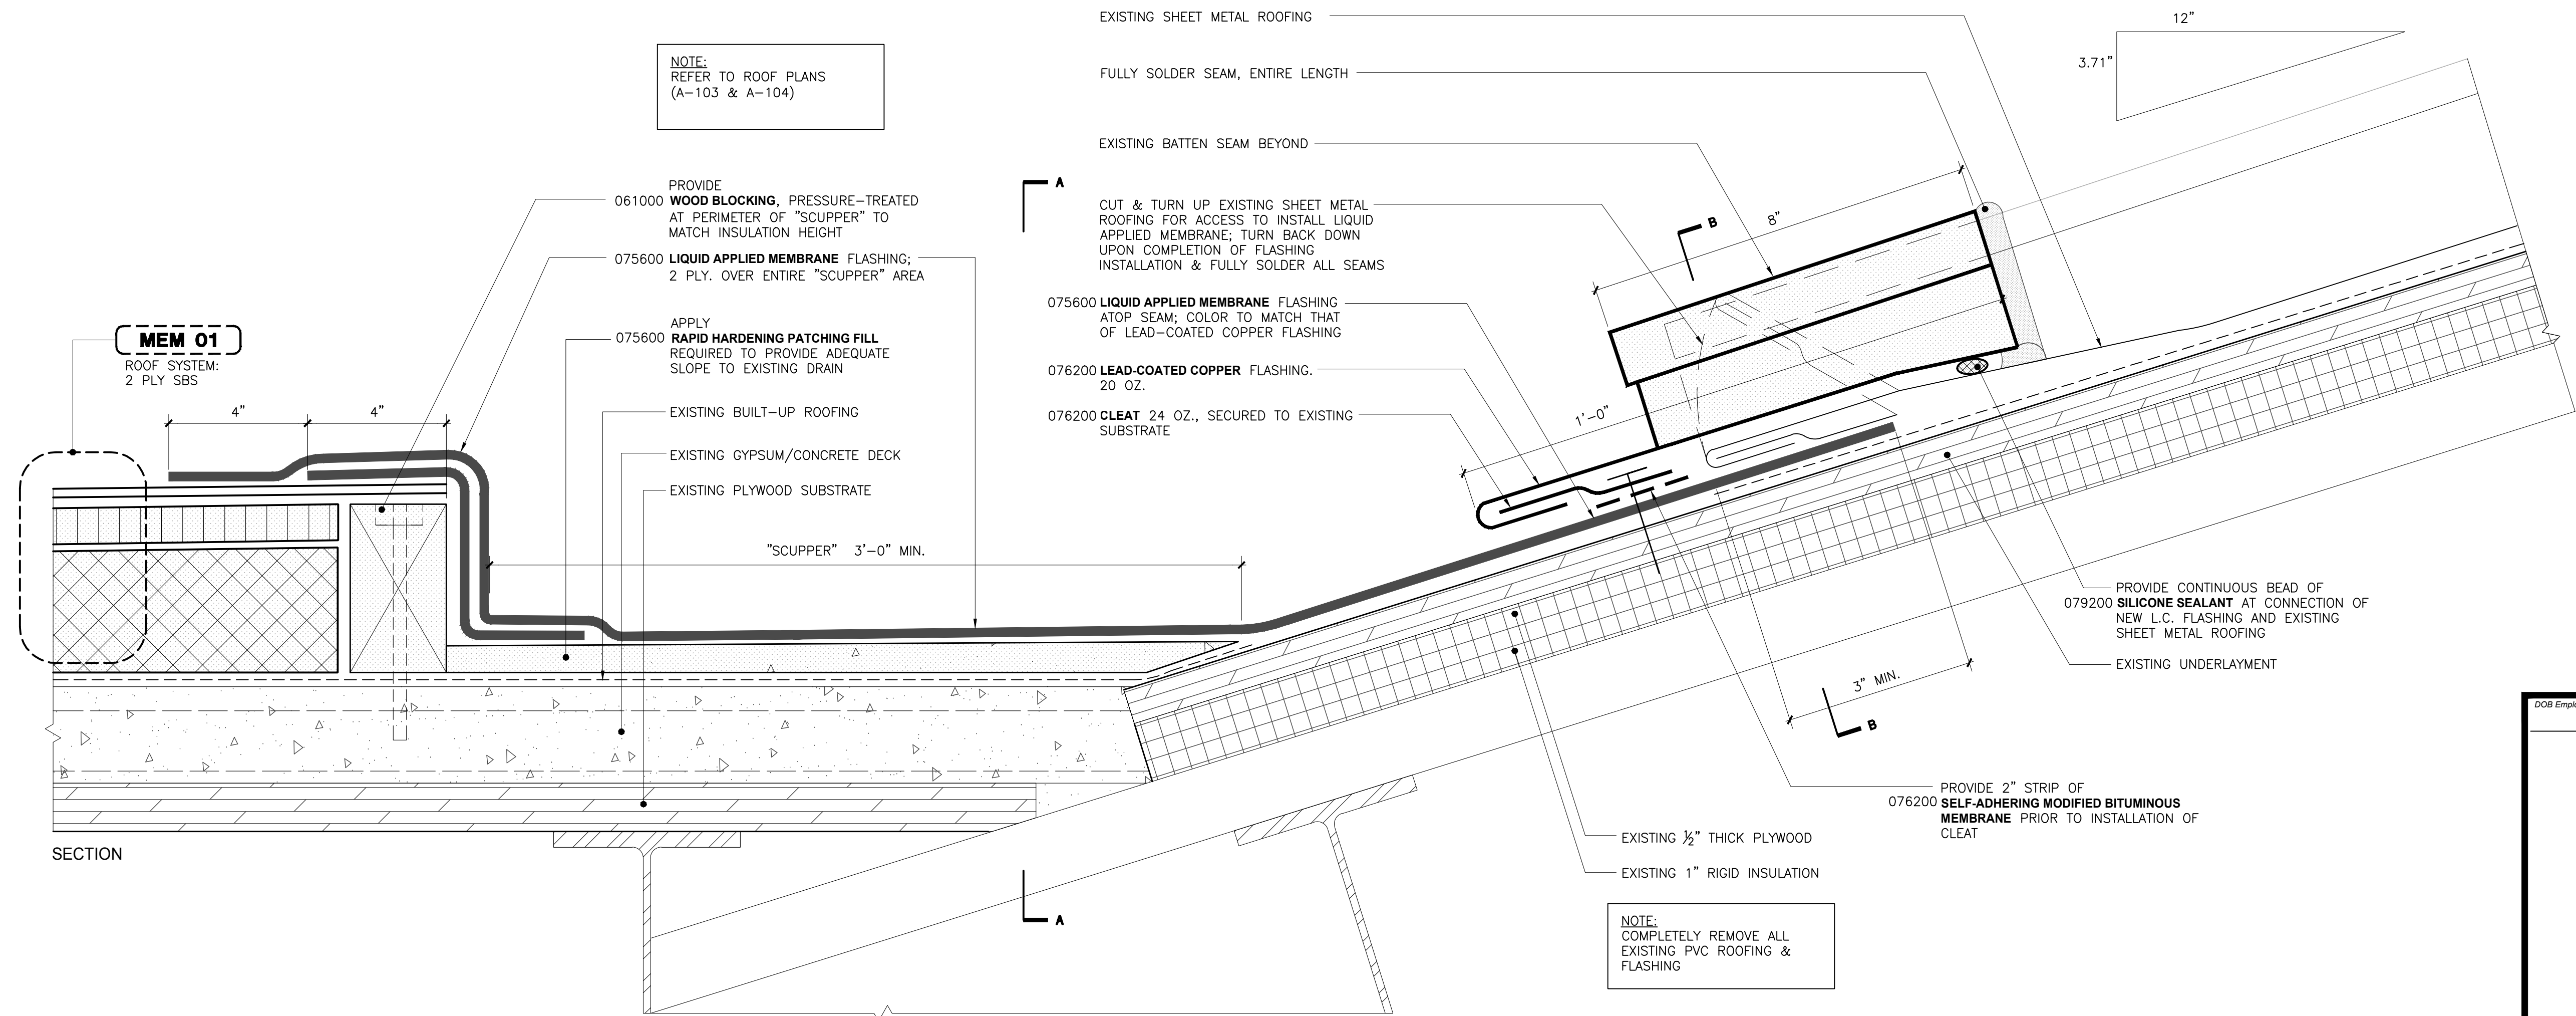

SECTION

NOTE: COMPLETELY REMOVE ALL EXISTING PVC ROOFING & FLASHING

Project Key

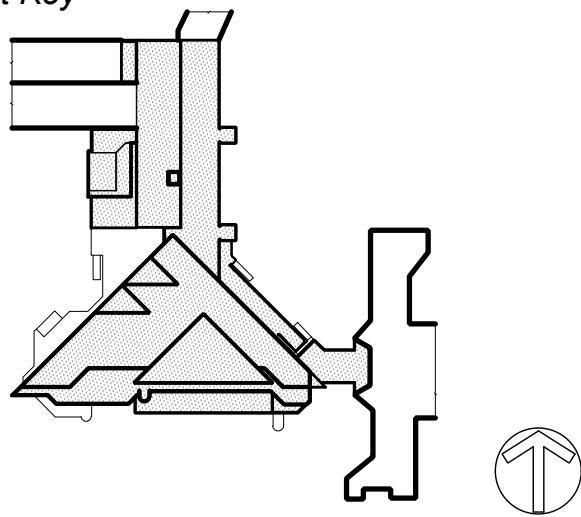

Phase

Revisions

Number	Description	Date

Project Title

**ROOF REPLACEMENT**  
BUILDINGS "U" AND "P"

Drawn By: \_\_\_\_\_ Checked By: \_\_\_\_\_ Date: \_\_\_\_\_ DASNY Project No: \_\_\_\_\_

Sheet Title

**RESTORATION**  
**ASSEMBLY**  
**DETAILS**

Sheet Number \_\_\_\_\_ Page 27 of 50

**A-510.00**

**FLA 14**  
PERIMETER FLASHING AT BASE OF SLOPED SHEET METAL ROOF (LF)

SCALE: 6" = 1'-0"

**SUPER STRUCTURES**  
+ ENGINEERS ARCHITECTS  
32 AVE OF THE AMERICAS  
NEW YORK, NY 10013  
TEL 212 505 1333  
FAX 212 505 1728

DOB Employee Stamp and Signatures:

DOB Scan Sticker