


01/28/2016 10:58 AM FILE NAME: D:\11 - Promis - BPT\Website (development)\superstructures.com\2016 Back-Project Drawings for PPT Uploads\A214.dwg SUPER NO. 1136 E 50th St Exterior Restoration\plan\A-214.dwg

COPYRIGHT 2011 BY SUPERSTRUCTURES. NO PART OF THIS SHEET MAY BE REPRODUCED BY MECHANICAL OR ELECTRONIC MEANS, OR BY ANY INFORMATION STORAGE AND RETRIEVAL SYSTEM, WITHOUT PERMISSION IN WRITING FROM SUPERSTRUCTURES.

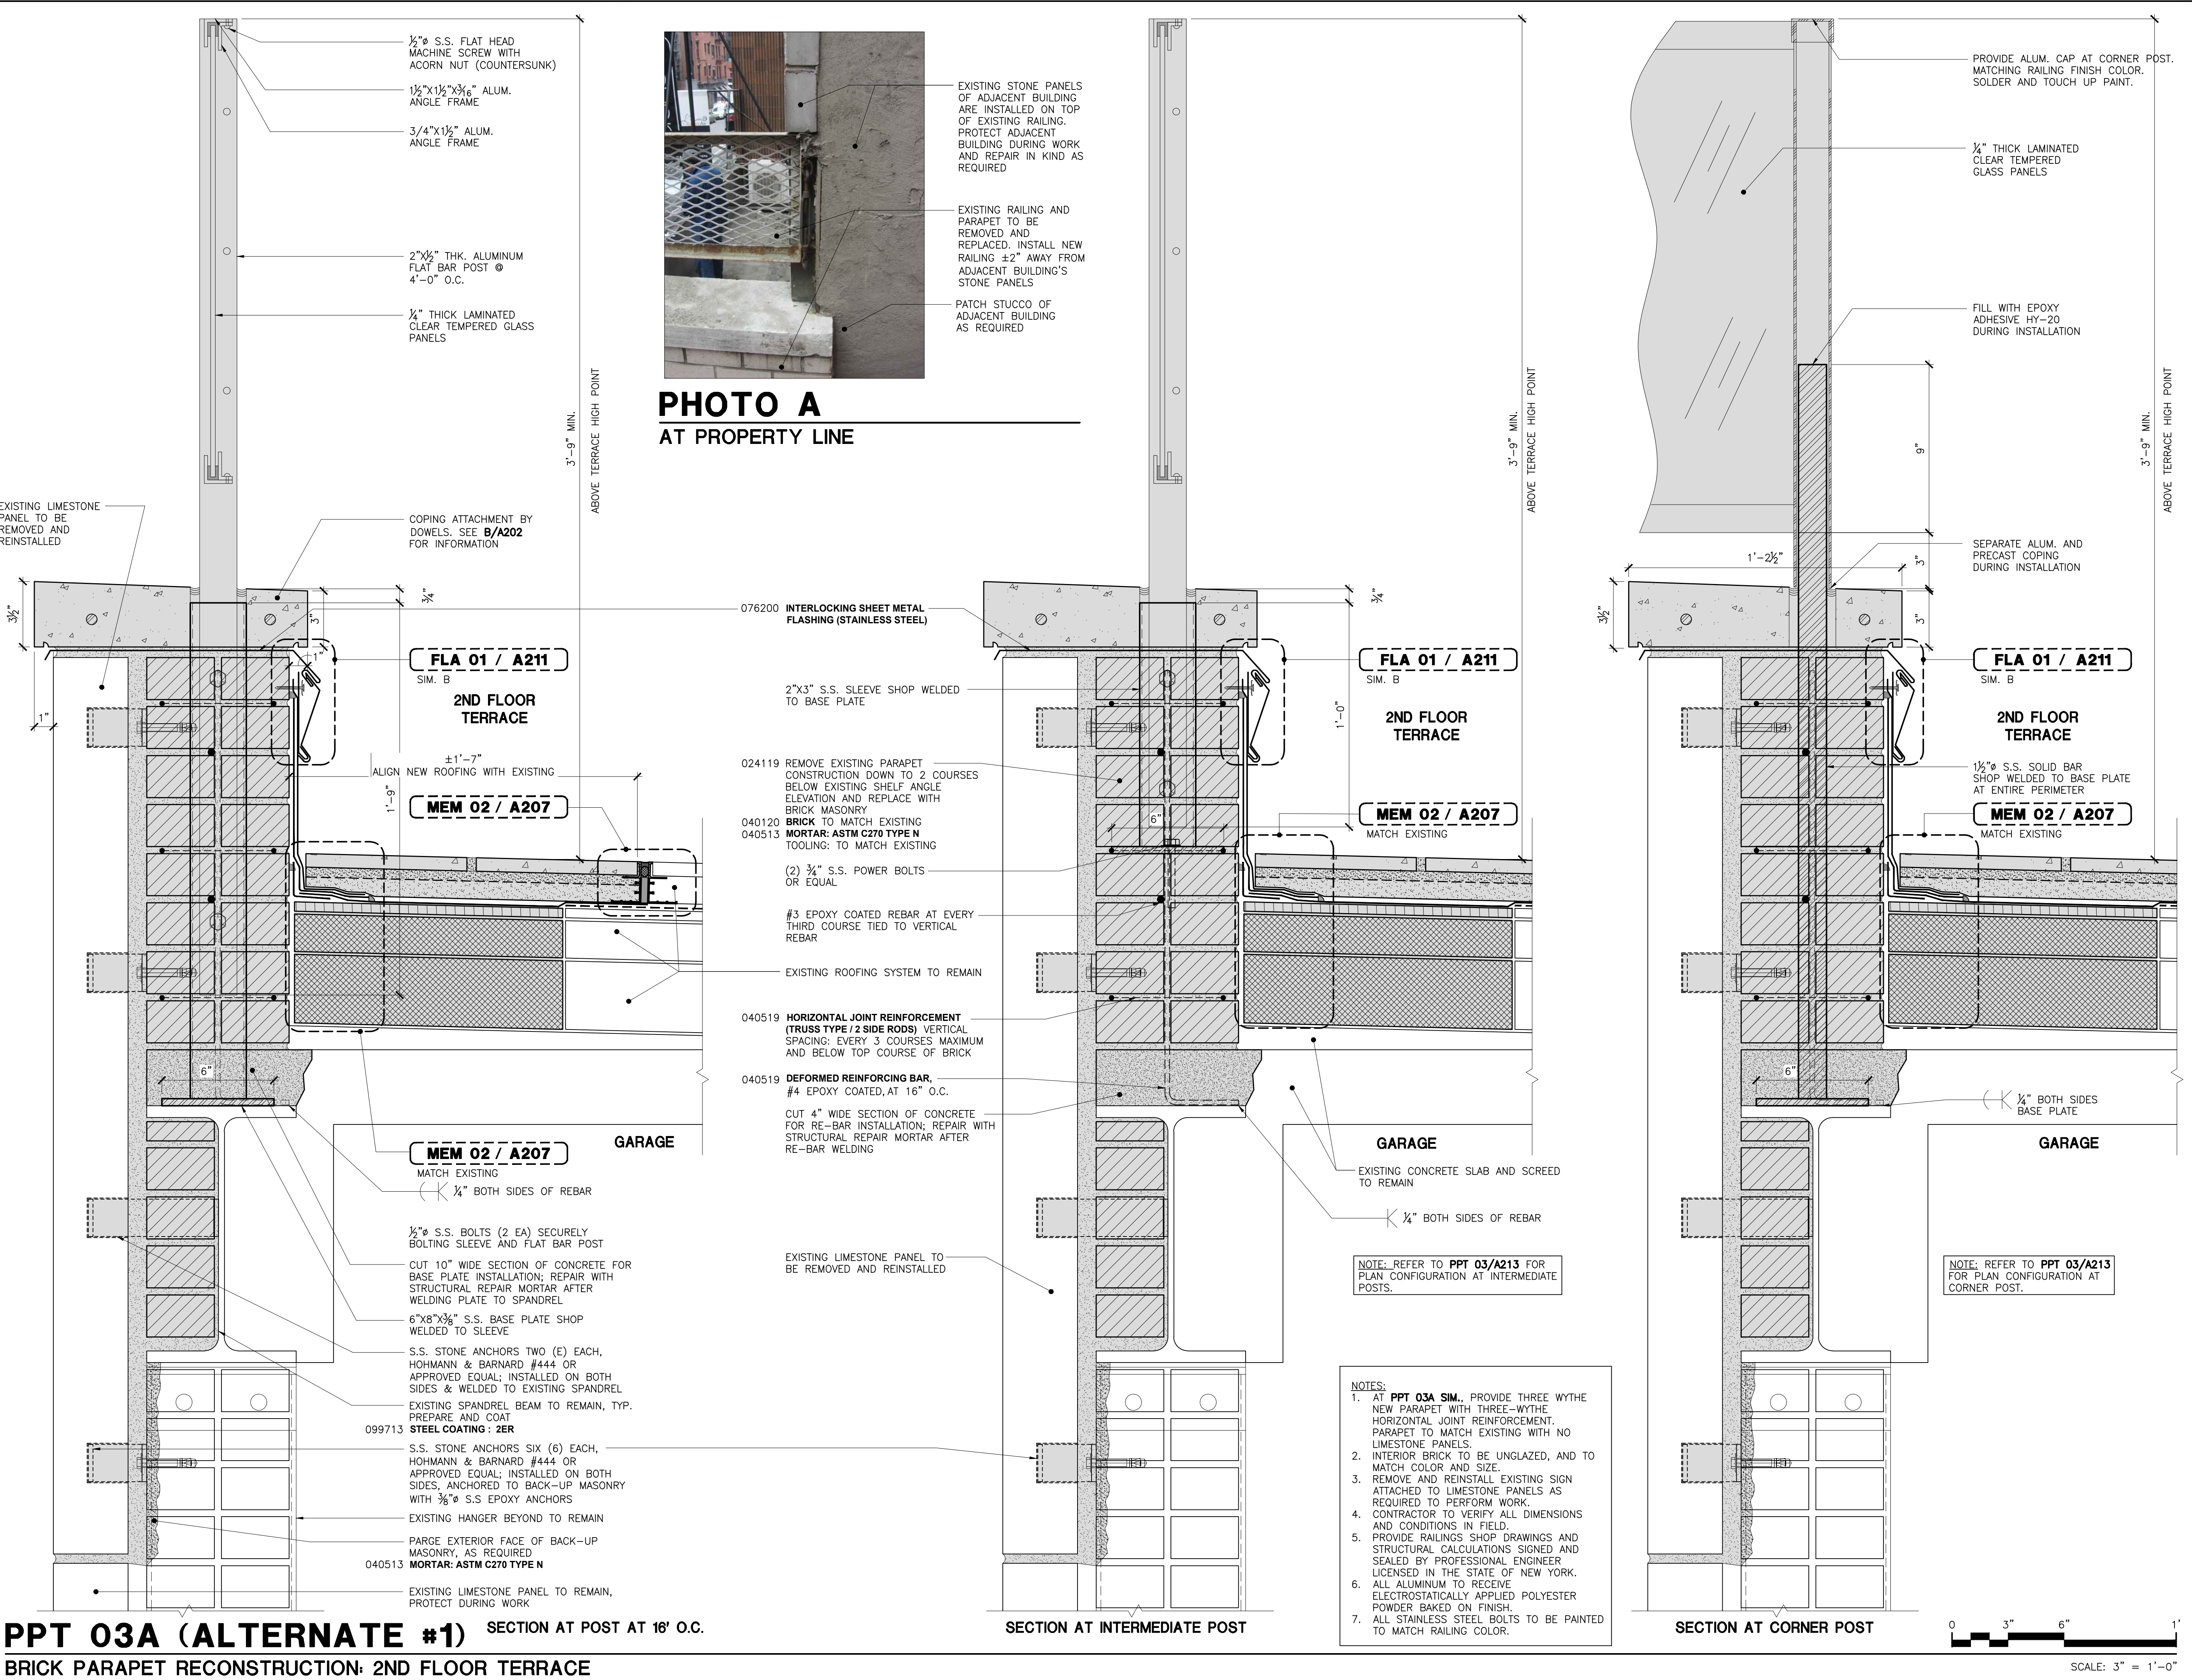

DATE	ISSUE/REVISION

**Facade Restoration**

SUPER NO. \_\_\_\_\_

DRAWN BY \_\_\_\_\_ CHECKED BY \_\_\_\_\_

SHEET TITLE

**ALTERNATE #1  
BRICK PARAPET  
RECONSTRUCTION:  
2ND FLOOR TERRACE**

SHEET NO. \_\_\_\_\_

**A-214.00**